

FIXNORDIC

SOIL PIPE VENTILATION DOUBLE PIPE MODEL WITH MOULDABLE MEMBRANE 10 – 45° ROOF PITCH



PRODUCT

Soil pipe ventilation, double pipe model with mouldable membrane, 10 - 45°

APPLICATION:

For ventilation of soil pipes where a safe, tight flashing is required as well as an odorless penetration of the roof structure on pitched roofs with clay roof tiles, Eternit, or similar.

The soil pipe ventilation ensures a waterproof penetration of the roof surface itself, and via a rubber seal in the soil pipe an airtight extension of the soil pipe is ensured through the roof structure and up to the inlet above the roof surface.

MATERIALS:

Membrane material: Fast Flash and Perform, for other materials please contact FIXNORDIC.


Soil pipe:

Zinc version: Zinc 14

Stainless version: Stainless steel AISI 304/ EN 1.4301

Installation and application must be conducted in accordance with current legislation and industry standards.

TECHNICAL INFORMATION

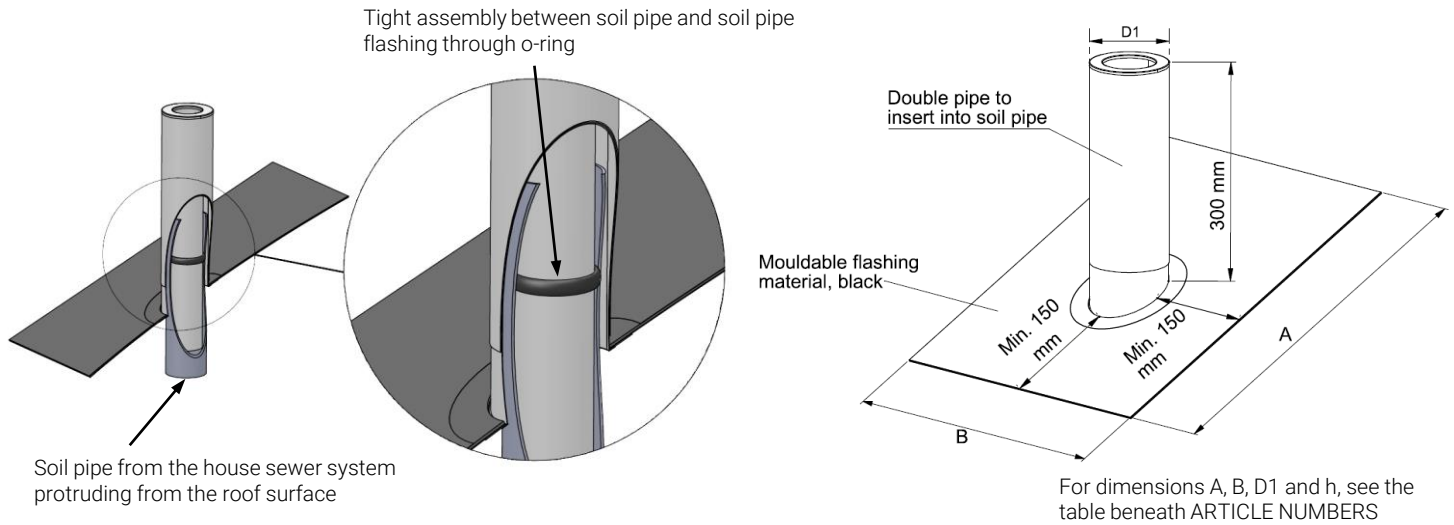

ARTICLE NUMBERS

STANDARD DIMENSIONS					
DN [mm]	DIAMETER (D1) [mm]	FLANGE (AxB) [mm]	MATERIAL	ROOF PITCH [°]	ARTICLE NUMBER 10 – 45°
Ø75	Ø90	625x500	Zinc 14	10	77075-10-520
				20	77075-20-520
				25	77075-25-520
				30	77075-30-520
				35	77075-35-520
				40	77075-40-520
				45	77075-45-520
			*	77075-99-520	
			Stainless steel AISI 304	10	76075-10-520
				20	76075-20-520
				25	76075-25-520
				30	76075-30-520
				35	76075-35-520
				40	76075-40-520
45	76075-45-520				
*	76075-99-520				
Ø110	Ø125	625x500	Zinc 14	10	77110-10-520
				20	77110-20-520
				25	77110-25-520
				30	77110-30-520
				35	77110-35-520
				40	77110-40-520
				45	77110-45-520
			*	77110-99-520	
			Stainless steel AISI 304	10	76110-10-520
				20	76110-20-520
				25	76110-25-520
				30	76110-30-520
				35	76110-35-520
				40	76110-40-520
45	76110-45-520				
*	76110-99-520				

* Fixnordic offers soil pipe ventilation for project specific roof pitches, these are marked with "99" in the item number overview.